



WALL CONSTRUCTION

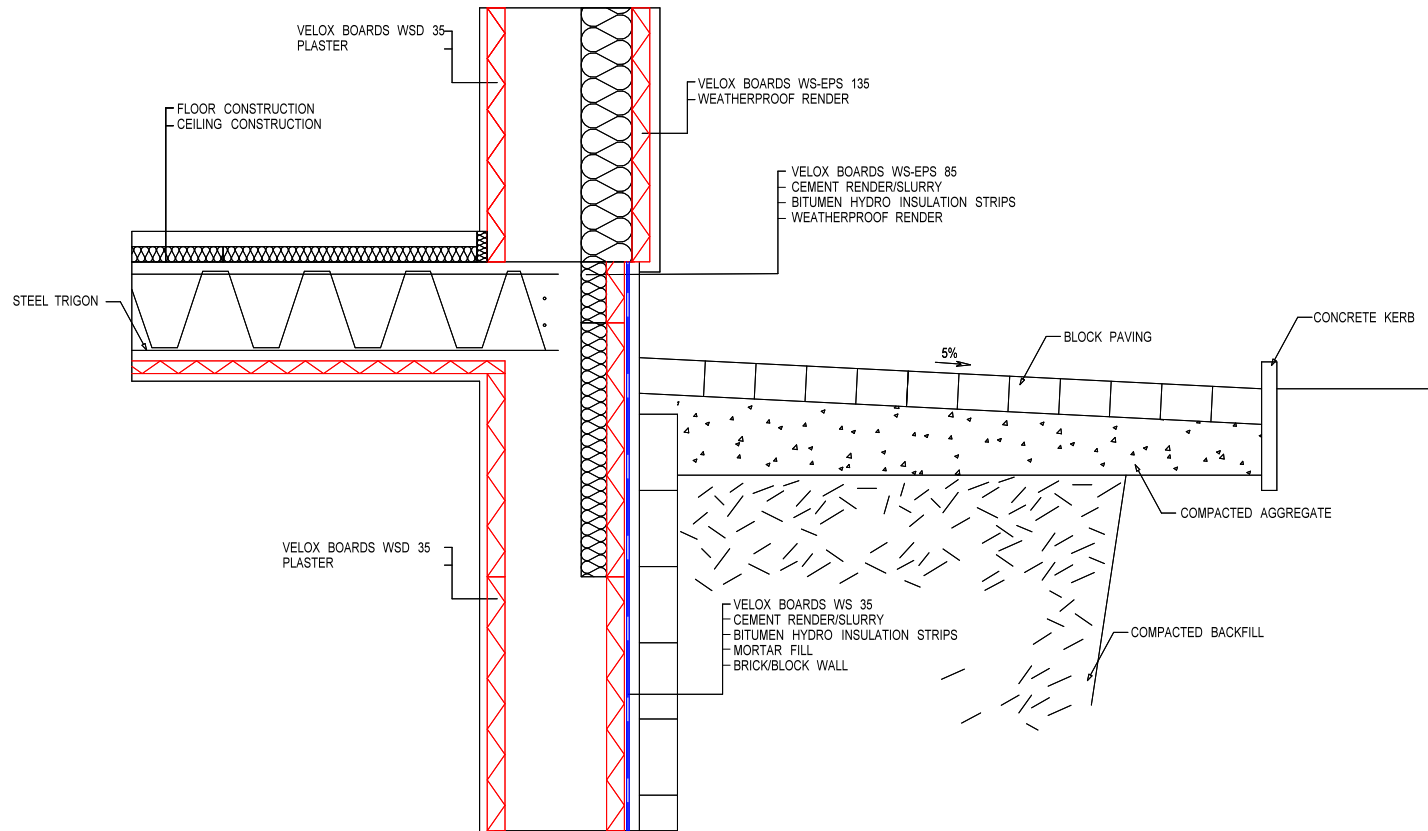

SHC LTD 3000, CATHEDRAL HILL GUILDFORD SURREY GU2 7YB T: 01483 511255 www.velox-systems.co.uk		F: 01483 243678 sales@velox-systems.co.uk		
DAMP PROOFING - UNDERGROUND		08/2012		
		M 1: 10		
		File: D3.DWG		
USING BITUMEN HYDRO INSULATION STRIPS		drawing no: 4		